
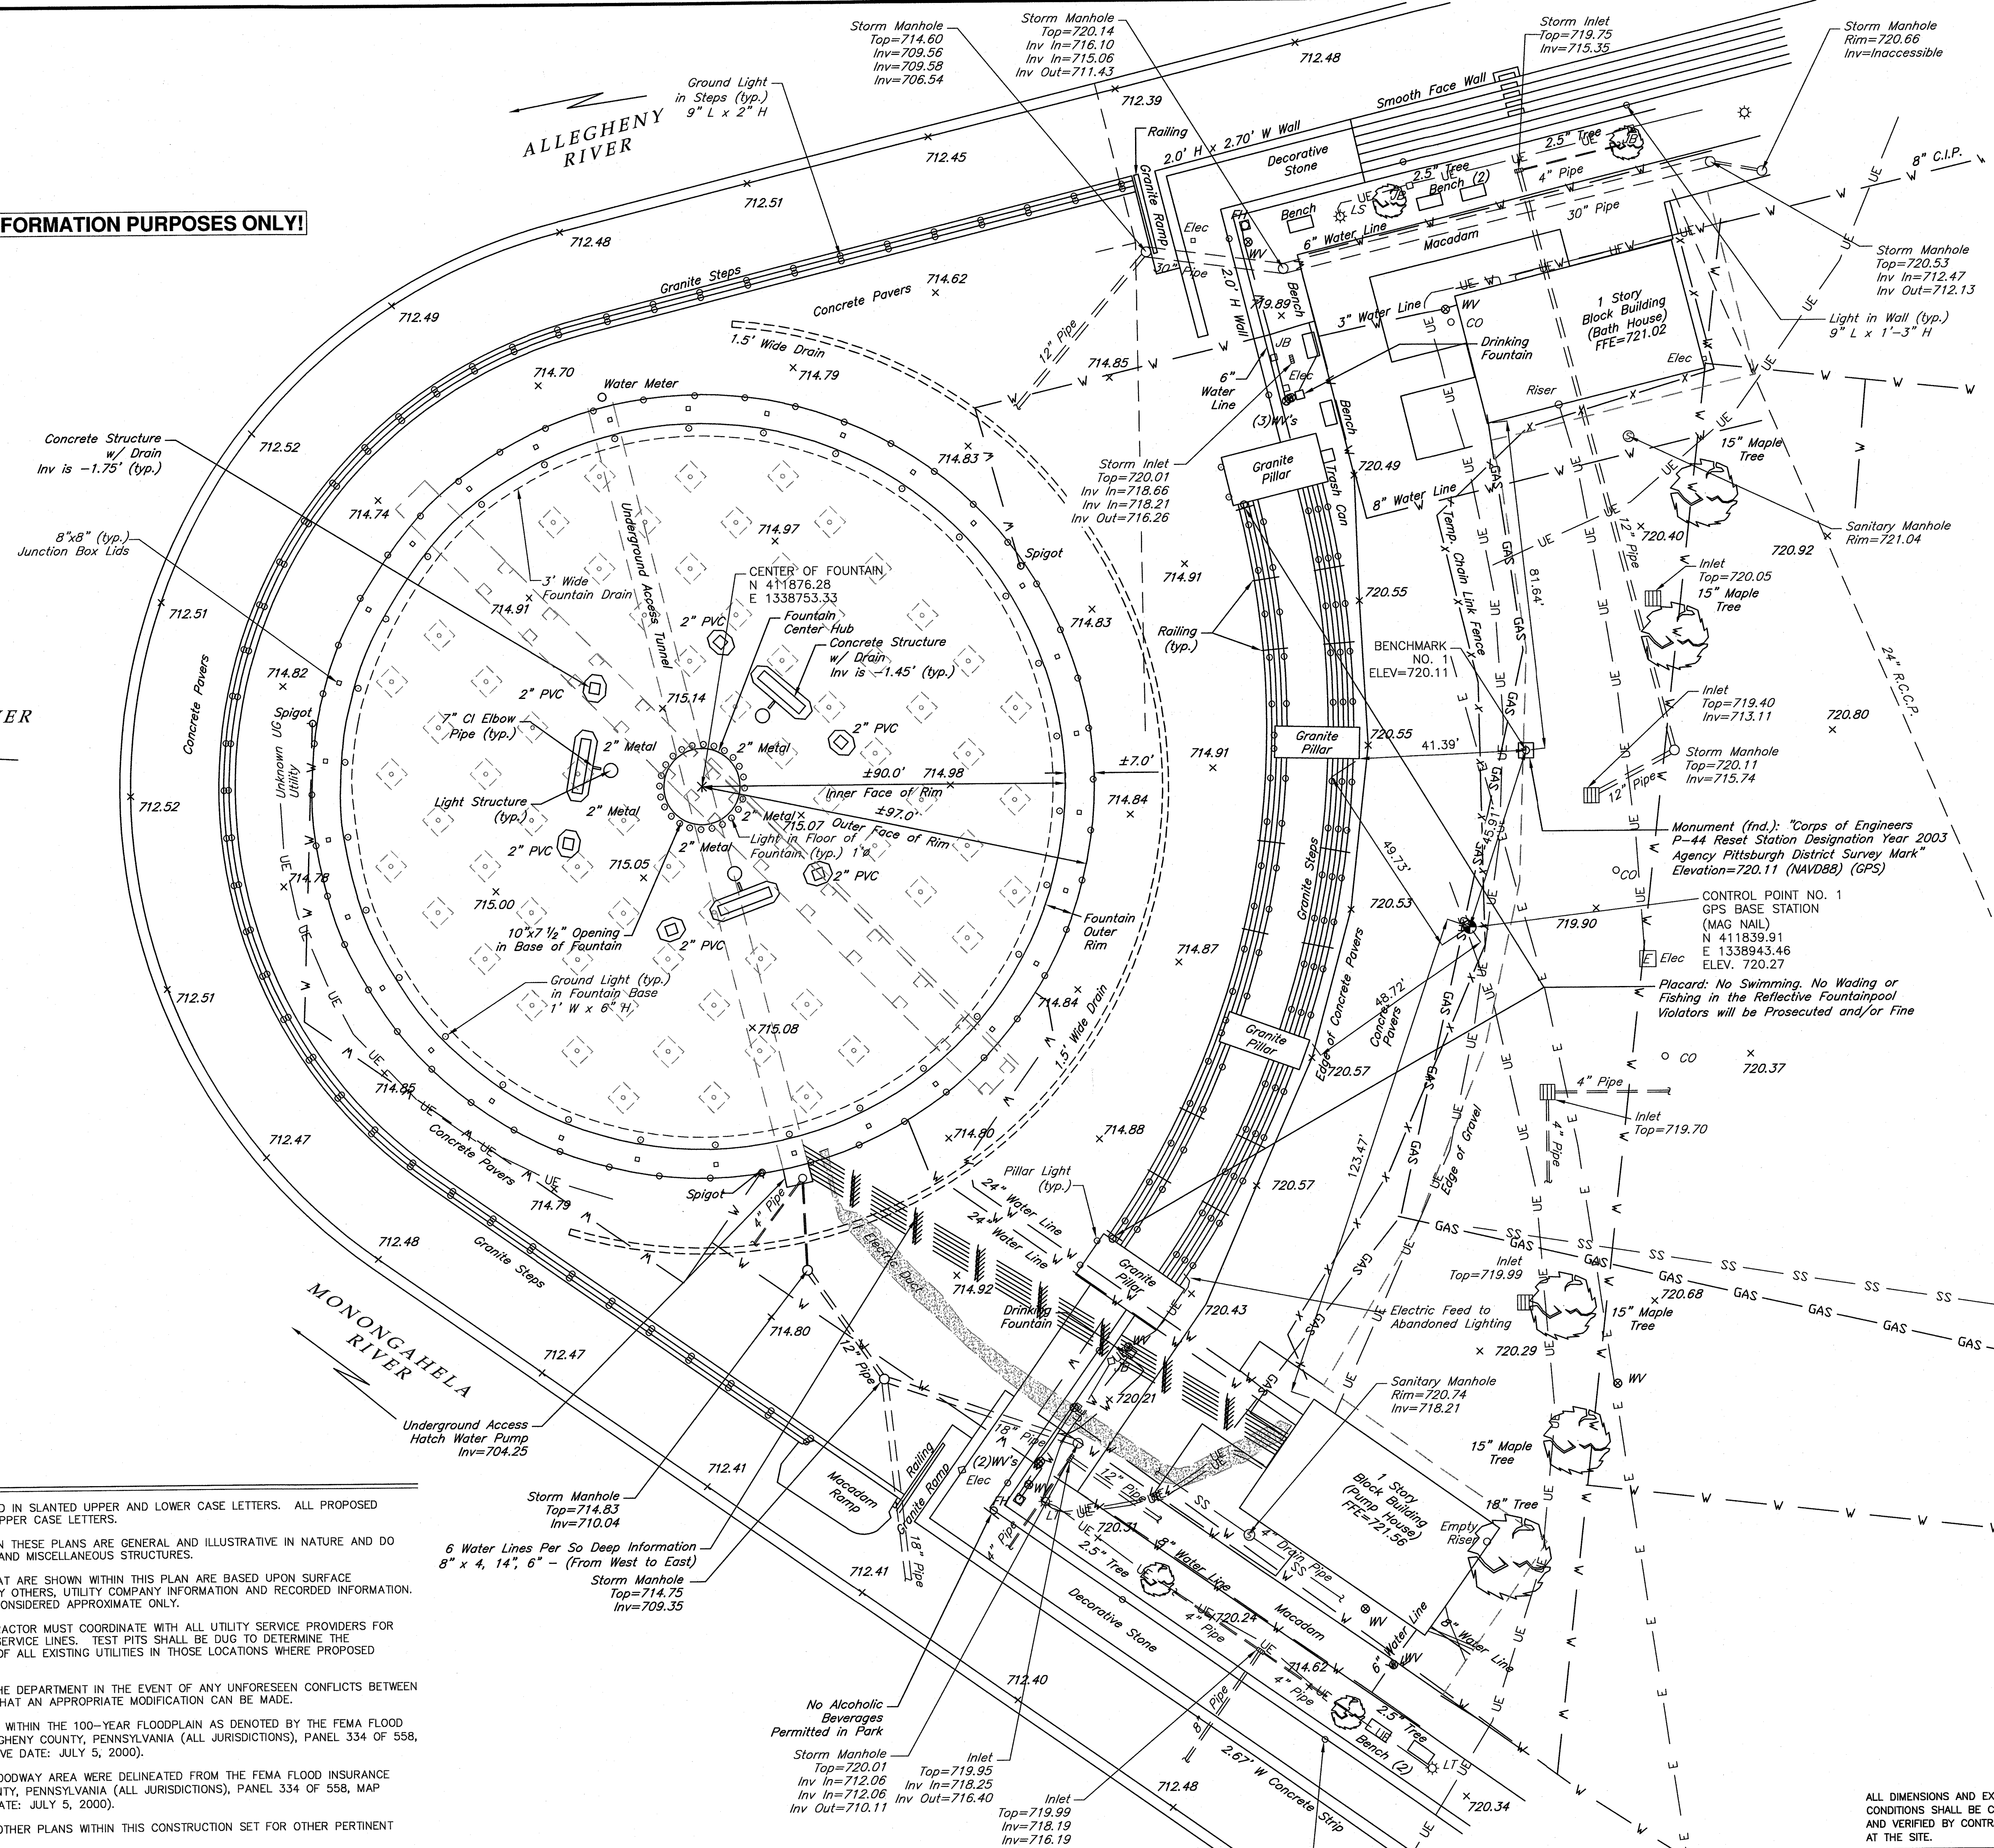


THIS SHEET IS FOR INFORMATION PURPOSES ONLY!

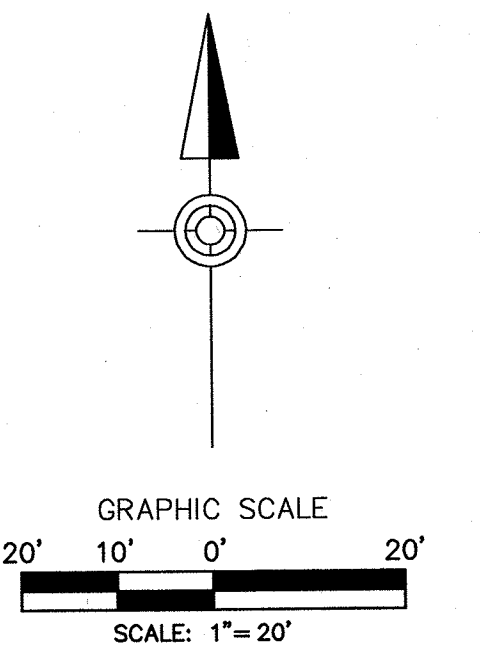

SURVEY PLAN NOTES

1. ALL EXISTING INFORMATION IS LABELED IN SLANTED UPPER AND LOWER CASE LETTERS. ALL PROPOSED INFORMATION IS LABELED IN VERTICAL UPPER CASE LETTERS.
2. EXISTING CONDITIONS AS DEPICTED ON THESE PLANS ARE GENERAL AND ILLUSTRATIVE IN NATURE AND DO NOT INCLUDE MECHANICAL, ELECTRICAL AND MISCELLANEOUS STRUCTURES.
3. EXISTING UNDERGROUND UTILITIES THAT ARE SHOWN WITHIN THIS PLAN ARE BASED UPON SURFACE INDICATIONS, PRIOR PLANS PREPARED BY OTHERS, UTILITY COMPANY INFORMATION AND RECORDED INFORMATION. AS SUCH, THESE LOCATIONS MUST BE CONSIDERED APPROXIMATE ONLY.
4. PRIOR TO CONSTRUCTION, THE CONTRACTOR MUST COORDINATE WITH ALL UTILITY SERVICE PROVIDERS FOR EXACT LOCATION AND SIZE OF UTILITY SERVICE LINES. TEST PITS SHALL BE DUG TO DETERMINE THE HORIZONTAL AND VERTICAL LOCATIONS OF ALL EXISTING UTILITIES IN THOSE LOCATIONS WHERE PROPOSED FACILITIES ARE TO BE CONSTRUCTED.
5. THE CONTRACTOR SHALL CONTACT THE DEPARTMENT IN THE EVENT OF ANY UNFORESEEN CONFLICTS BETWEEN EXISTING AND PROPOSED UTILITIES SO THAT AN APPROPRIATE MODIFICATION CAN BE MADE.
6. THE ENTIRE LIMITS OF THIS PLAN LIE WITHIN THE 100-YEAR FLOODPLAIN AS DENOTED BY THE FEMA FLOOD INSURANCE RATE MAP (FIRM) FOR ALLEGHENY COUNTY, PENNSYLVANIA (ALL JURISDICTIONS), PANEL 334 OF 558, MAP NUMBER: 42003C 0334 F (EFFECTIVE DATE: JULY 5, 2000).
7. THE APPROXIMATE LIMITS OF THE FLOODWAY AREA WERE DELINEATED FROM THE FEMA FLOOD INSURANCE RATE MAP (FIRM) FOR ALLEGHENY COUNTY, PENNSYLVANIA (ALL JURISDICTIONS), PANEL 334 OF 558, MAP NUMBER: 42003C 0334 F (EFFECTIVE DATE: JULY 5, 2000).
8. THE CONTRACTOR SHALL REFER TO OTHER PLANS WITHIN THIS CONSTRUCTION SET FOR OTHER PERTINENT INFORMATION.

NO.	DATE	REVISION	APPR.

HRG
Herbert, Rowland & Grubic, Inc.
Engineering & Related Services
200 West Kensington Drive, Suite 400
Cranberry Township, PA 15066
(724) 779-4777
Fax (724) 779-4711
hrghwg-inc.com
www.hrg-inc.com

pennsylvania
DEPARTMENT OF CONSERVATION
AND NATURAL RESOURCES
COMMONWEALTH OF PENNSYLVANIA
DEPARTMENT OF CONSERVATION AND NATURAL RESOURCES
OFFICE OF PARKS AND FORESTRY
PROJECT NO.: FDC-225-4615
APPLICABLE CONTRACT NUMBERS:
GENERAL: FDC-225-4615.1 MECH.: FDC-225-4615.2
PLUMBING: FDC-225-4615.3 ELECT.: FDC-225-4615.4
POINT STATE PARK
FOUNTAIN REHABILITATION
DGS 107-7, PHASE 4
POINT STATE PARK
CITY OF PITTSBURGH, ALLEGHENY COUNTY
SURVEY PLAN
DRAWN BY: EJK/JRH DATE: 2/17/11 DRAWING NO.: V-101
CHECKED BY: RDT SCALE: 1"=20' SHEET 3 OF 92

ALL DIMENSIONS AND EXISTING CONDITIONS SHALL BE CHECKED AND VERIFIED BY CONTRACTOR AT THE SITE.